




Aalto University
School of Arts, Design
and Architecture

VÄRE

Sari Dhima 1.9.2017

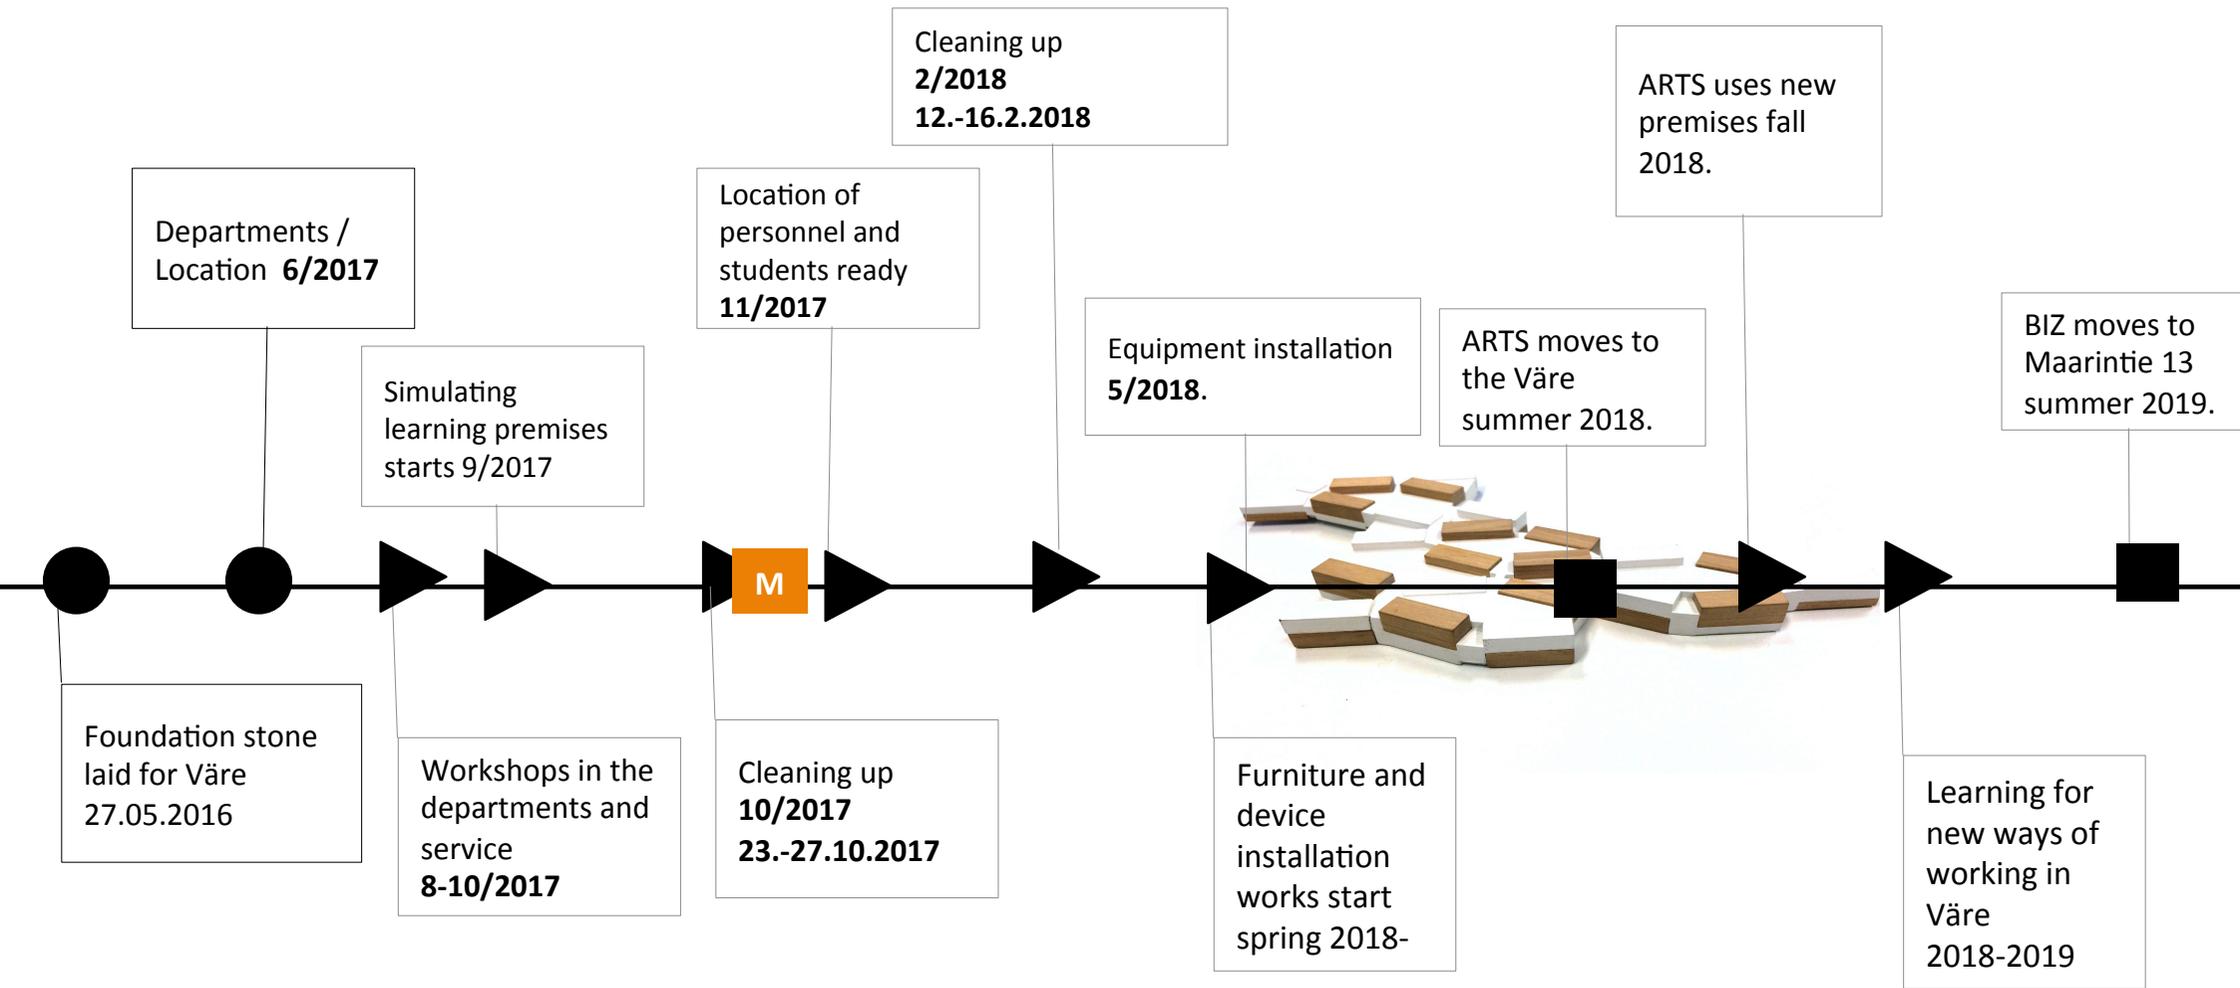




Spatial program for Aalto University's New building


Ownership / User	Space type	ARTS Program m ²	University Program m ²	ACRE Program m ²
Company's premises	Entrances, restaurants, Services (shops) etc.			5 475
University's spaces	Lobby, Aalto shop and café, coat rack, exhibition area		2 651	
ARTS's premises	Workspaces (team rooms), project rooms, storages	4 863		
	Students' homebase (studios)	3 736		
	Students' premises (The Guild of Architecture, TOKYO)	40		
	Exhibition areas	380		
	Workshops	4 187		
	Support spaces	445		
	ARTS Total	13 651		
All premises Total		21 777		

Aalto University BIZ


Floor 3

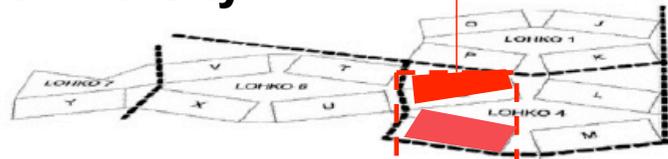


Floor 2

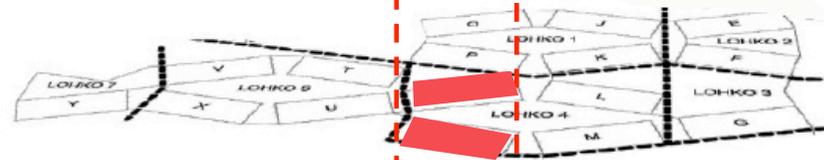

Floor 1

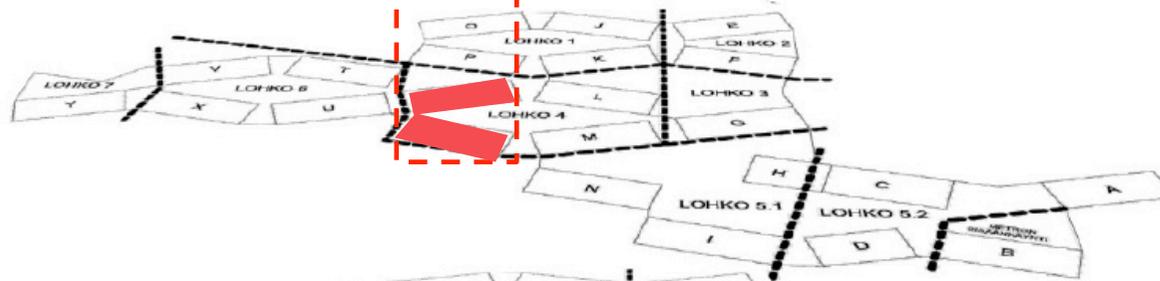

Floor 0

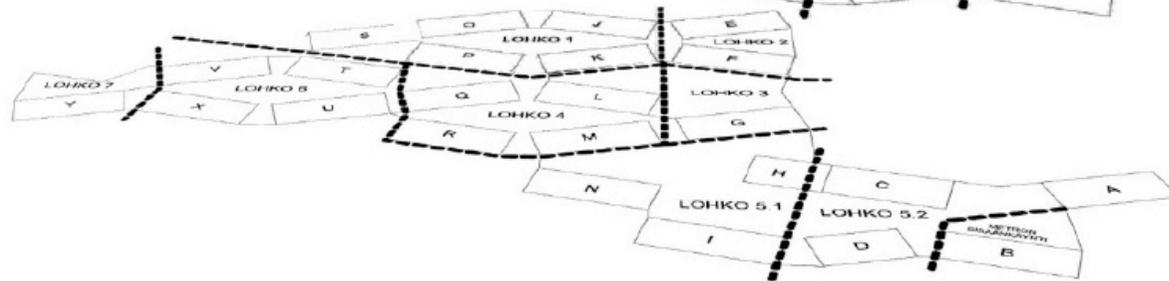

Shared modules
R and Q modules

Aalto University ARTS


Floor 3

Floor 2

Floor 1

Floor 0


Departments location in Väre

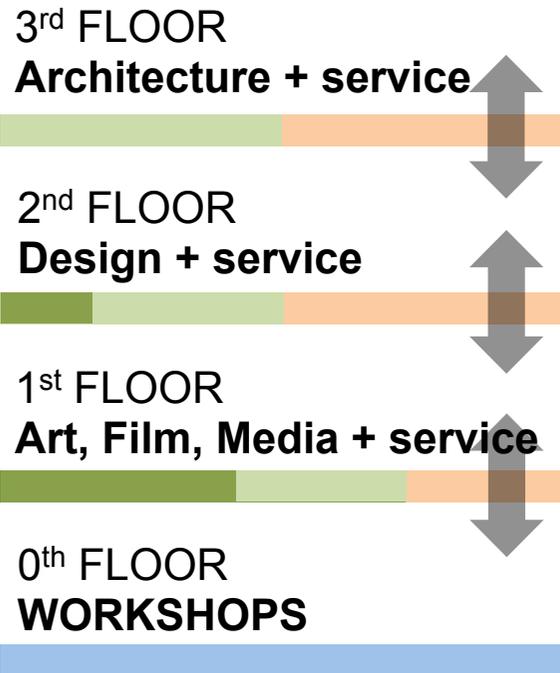

ARTS-BIZ U level service

ARTS-BIZ Shared premises Programme (Experience platform, CS, IDBM)

ARTS-BIZ Shared learning spaces

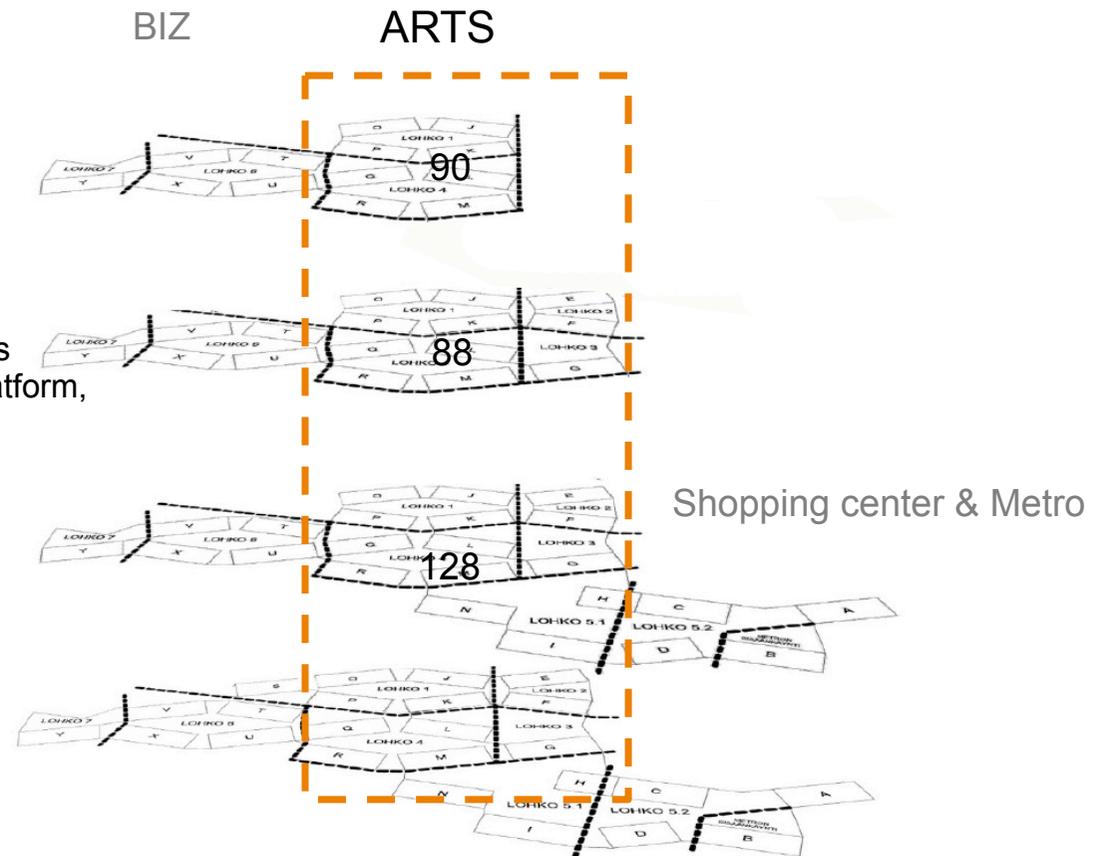




VERSTAS ARCHITECTS

Aalto ARTS / Floor 0





Aalto ARTS / Floor 1

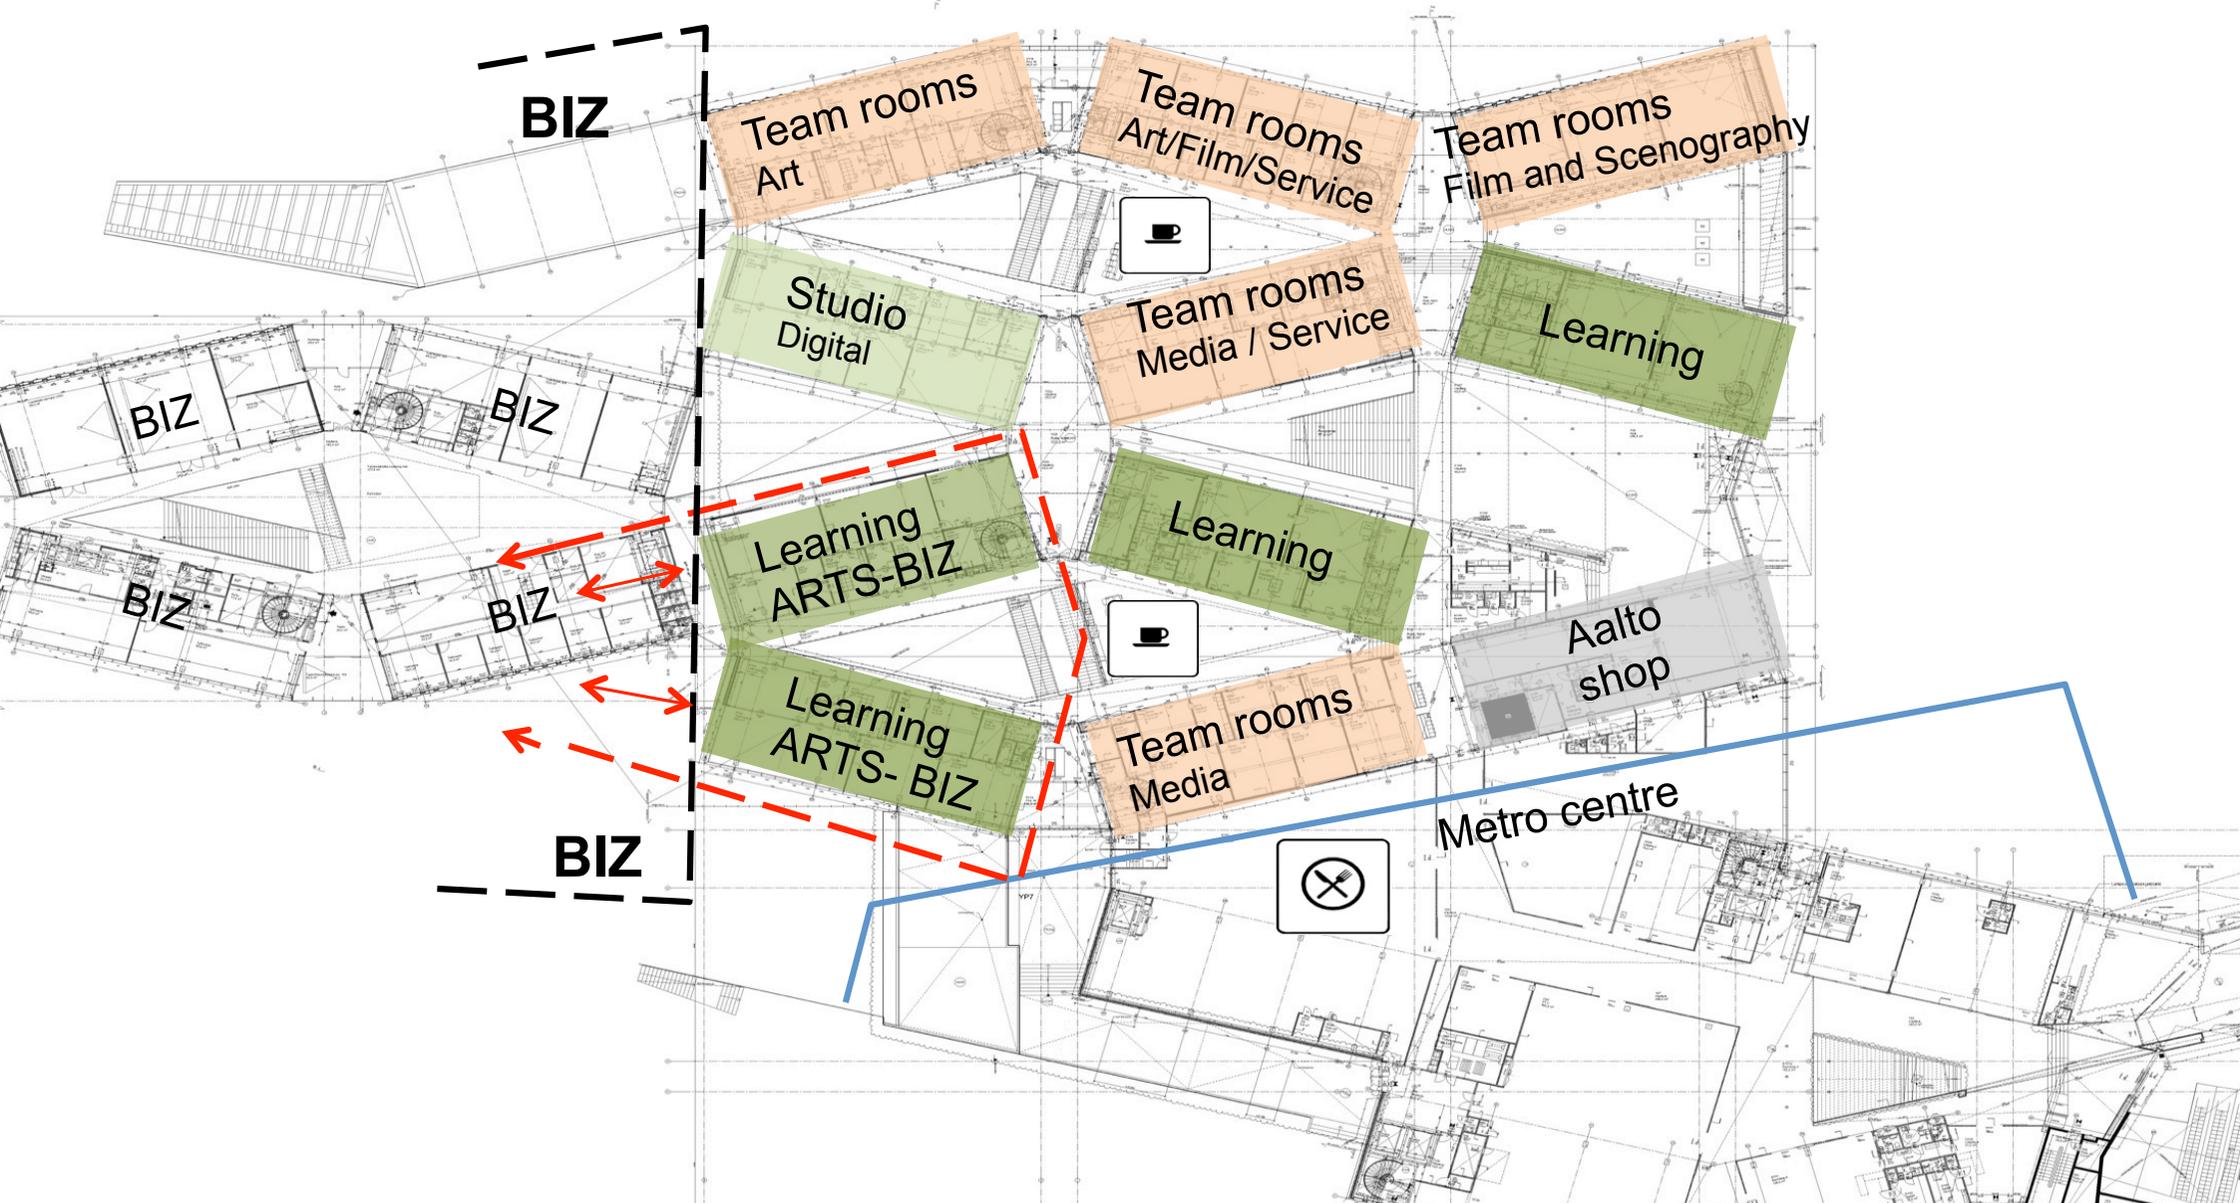




A? Aalto University


The 1st floor

Aalto ARTS / Floor 2

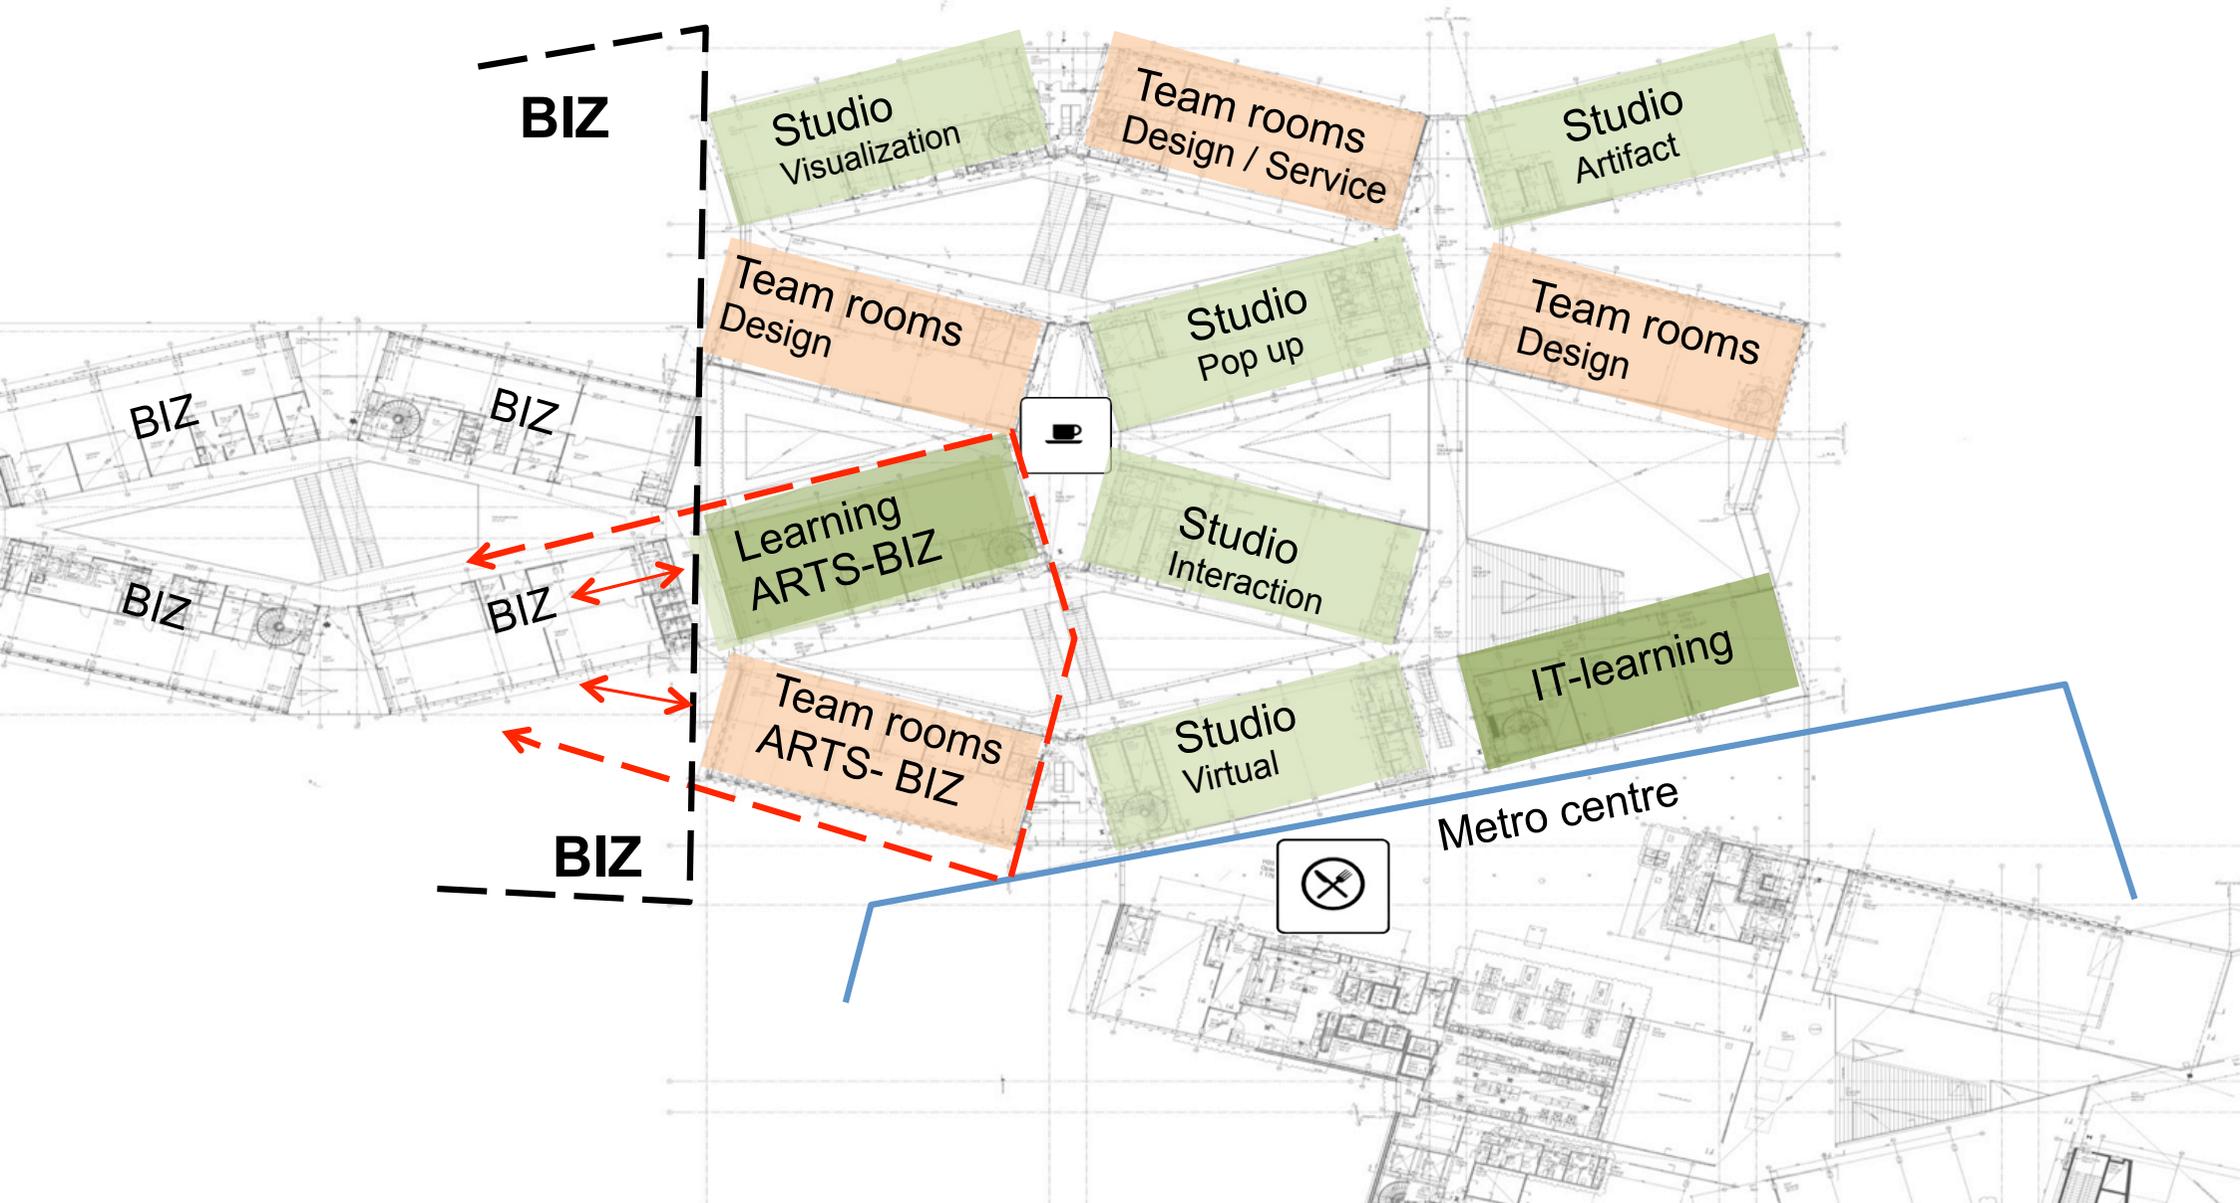



Aalto ARTS / Floor 3

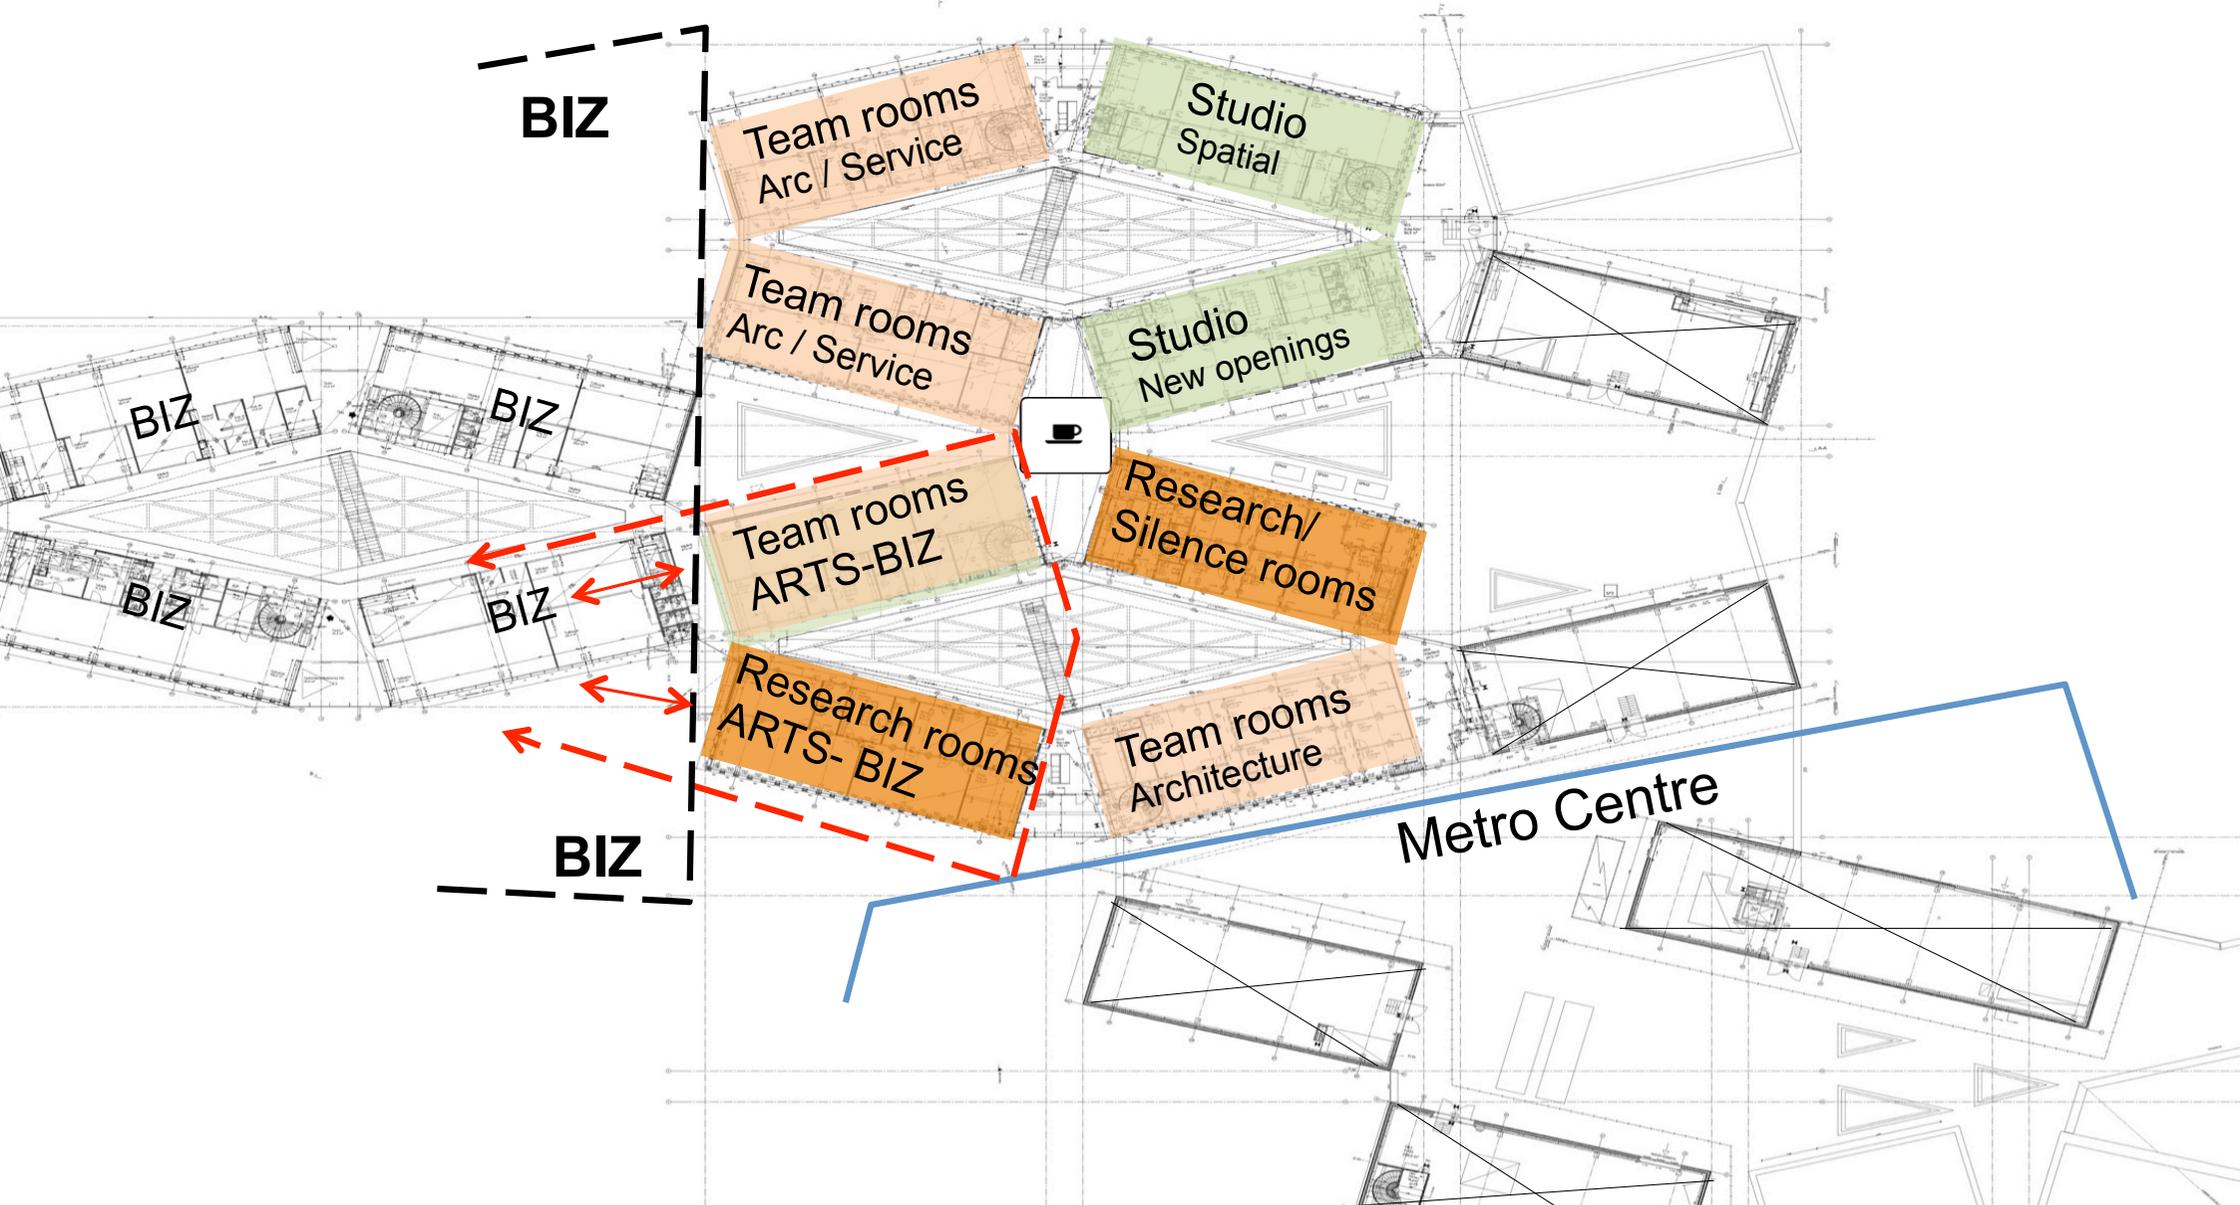




Väre premises / faculty and staff and students

Floor	Team rooms	Project rooms	Desks/ seats	Quiet rooms	Drop in / Work café	Studios / stations	Generic Learning	Total
Floor 0	6	3		-		-		
Desks/ seats			<i>D10 / 22</i>		24		21	77
Individuals								
Floor 1	19	23		-				
Desks/ seats			<i>D 104 / 33</i>		70		413	620
Individuals						90		90
Floor 2	15	20		-				
Desks/ seats			<i>D 69/ 26</i>		64		245	404
Individuals						450		450
Floor 3	16	21						
Desks/ seats			<i>D 61/ 31</i>	25+ S 65	24			206
Individuals						180		180
Total	56 <i>Indiv.</i> <i>Total 336</i>	67	356 <i>Desks</i> <i>Total 244</i>	90	182	720	679	2027

Studio module = Students' stations (8)

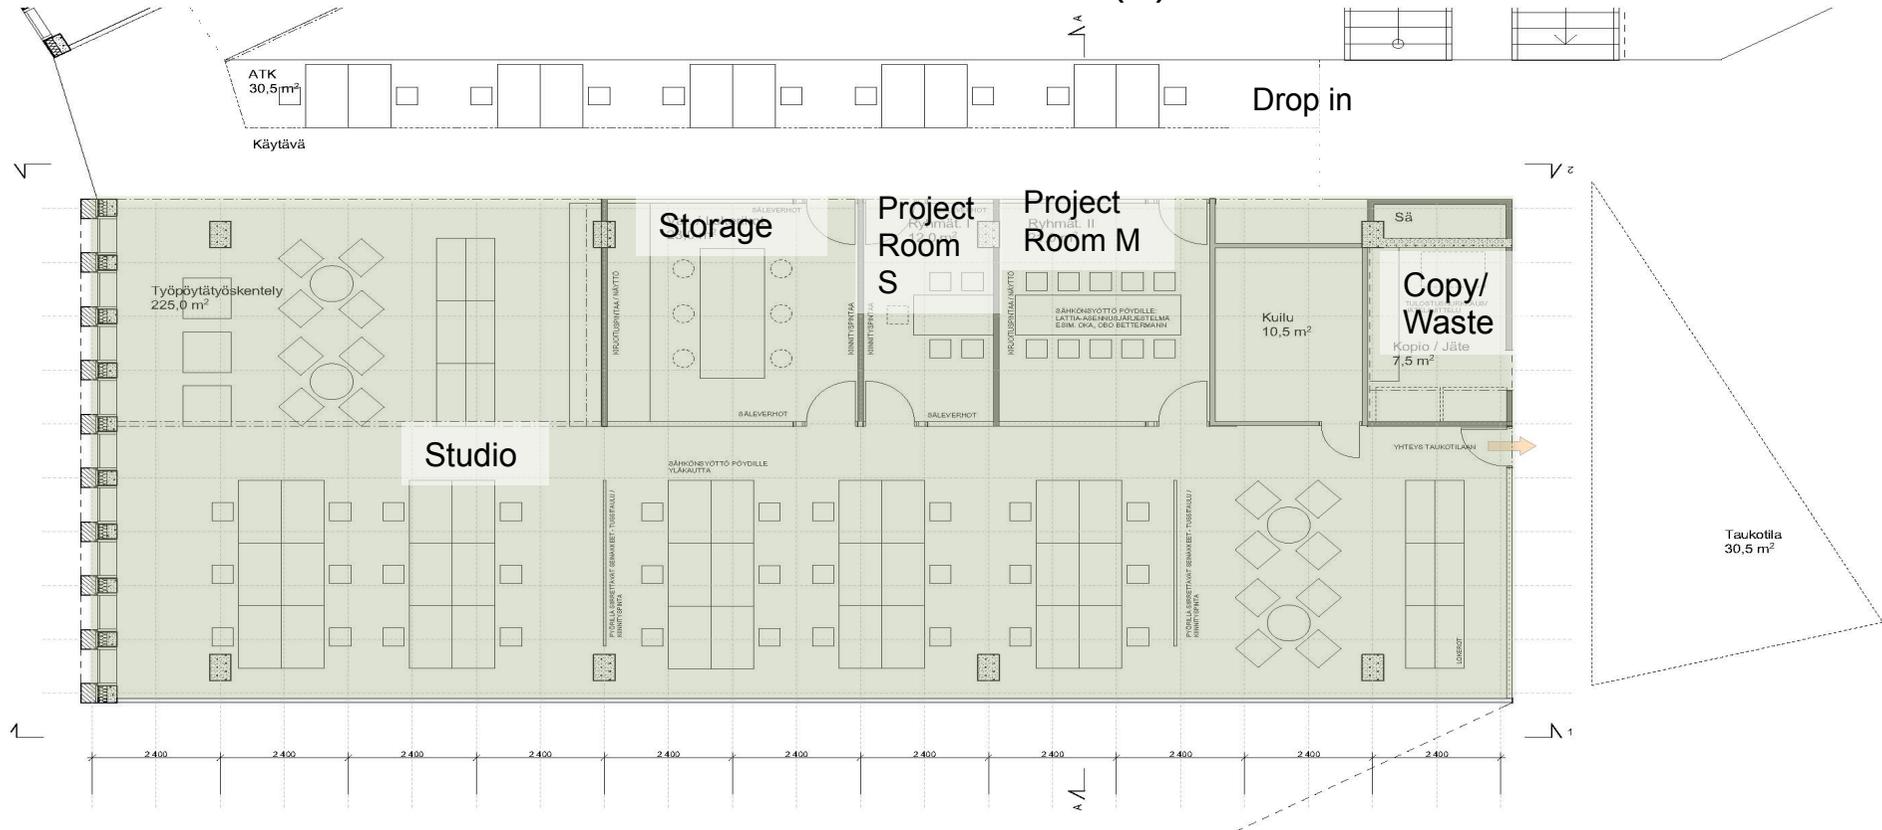

090C UUSI RAKENNUS - ALUSTAVAEHDOTUSSUUNNITELMA
 TYYPPITILA - STUDIOI - KALUSTEKAAVIO 1 -2KRS 1/100

VERSTAS ARCHITECTS

Verstas Arkkitehdit Oy, Tammasaarenlaituri 3, 00180 Helsinki, Finland
 +358 9 6877 270 | etunimi.sukunimi@verstasarkkitehdit.fi | verstasarkkitehdit.fi

Students' stations floors 1-3

3rd FLOOR

SPATIAL STATION (3rd floor - J)

Character: Desktop work, different levels/scales/types of working

2nd FLOOR

VISUALIZATION STATION (2nd floor - O)

Character: Light and airy studio space, suitable for producing art, needs additional storage space


ARTIFACT STATION (2nd floor - E)

Character: Desktop work for arts and crafts, needs additional storage space

1st FLOOR


DIGITAL STATION (1st floor - P)

Character: Computer based working

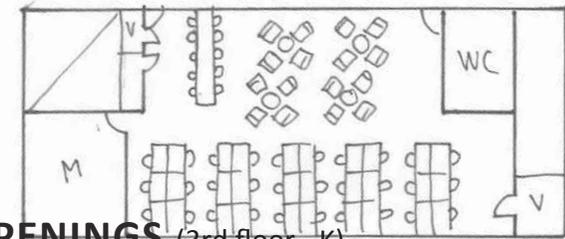

STATION OF NEW OPENINGS (3rd floor - K)

Character: Desktop work, different levels/scales/types of working

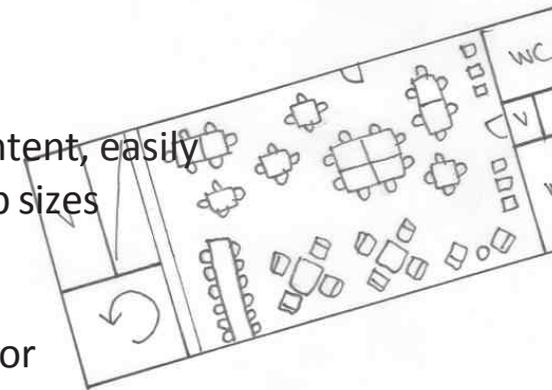

VIRTUAL STATION (2nd floor - M)


Character: Examining virtual content, easily customizable for different group sizes

POP UP STATION (2nd floor - K)

Character: Easily customizable for different occasions

INTERACTION STATION (2nd floor - L)

Character: Various groups of tables and sofas, easily customizable for different group sizes

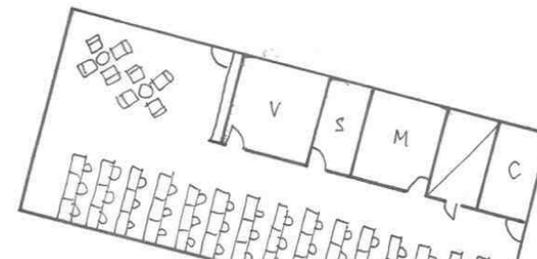

VISUALIZATION STATION (2nd floor - O)

- OUTCOME: VISUAL (DRAWING, PAINTING)
- USER: EVERYONE, ESPECIALLY ART, MEDIA


- Character: Light and airy studio space, suitable for producing art, needs additional storage space
- Seats: 96 pcs

- Furniture:

- 70 pcs stackable small chair
YK University chair, green/turquoise/blue upholstery
- 20 pcs stackable high stool NEW
- x pcs easily moveable folding table (suitable for drawing) NEW
- sitting area
3 pcs old drawers (without legs, with seat cushion)
- 1 pc space divider NEW

- Väre-workshop comments

- Be aware of overfurnishing studio spaces, ie filling them up with tables and chairs, must support various ways of working: big, small, installation experiments, performing arts etc.
- Are project rooms only for "clean" work?
What about painting etc.?

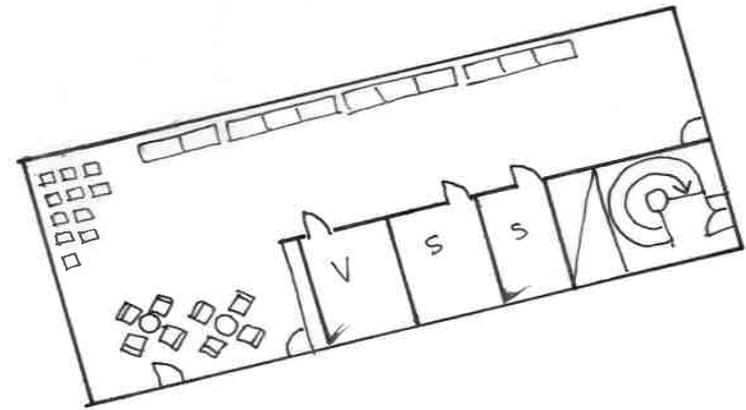

AALTO ARTS

HISTORY 1871-

1890



Armas Lindgren
architect

1920



Rafael Blomstedt
architect

1930



Alvar Aalto
architect

1950




Ilmari Tapiovaara
interior architect

1980



Yrjö Kukkapuro
interior architect

1980

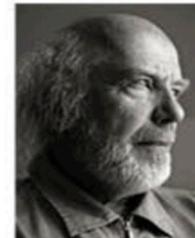

Simo Heikkilä
interior
architect

1990



Yrjö Wiherheimo
interior architect

2010



Jouko Järvisalo
interior architect

AALTO ARTS

HISTORY 1871-2018 – OVER 100 YEARS OF FINNISH FURNITURE DESIGN

1890



1910



1920



1930



1940



1950



1960



1970



1980



1990



2000



2010

