

Location of the Departments / Väre

Floor 3:

ARCHITECTURE + Service



Floor 2:

DESIGN + Service



Floor 1:

ART, FILM, MEDIA + Service



Floor G:

WORKSHOPS




ARTS-BIZ Behavioral Lab,
U level service (Travel & RIS)

ARTS-BIZ shared learning premises,
Shared programmes
(Sustainability ARTS & BIZ,
IDBM, AGI)

ARTS-BIZ shared
learning premises,
IT service

BIZ


ARTS

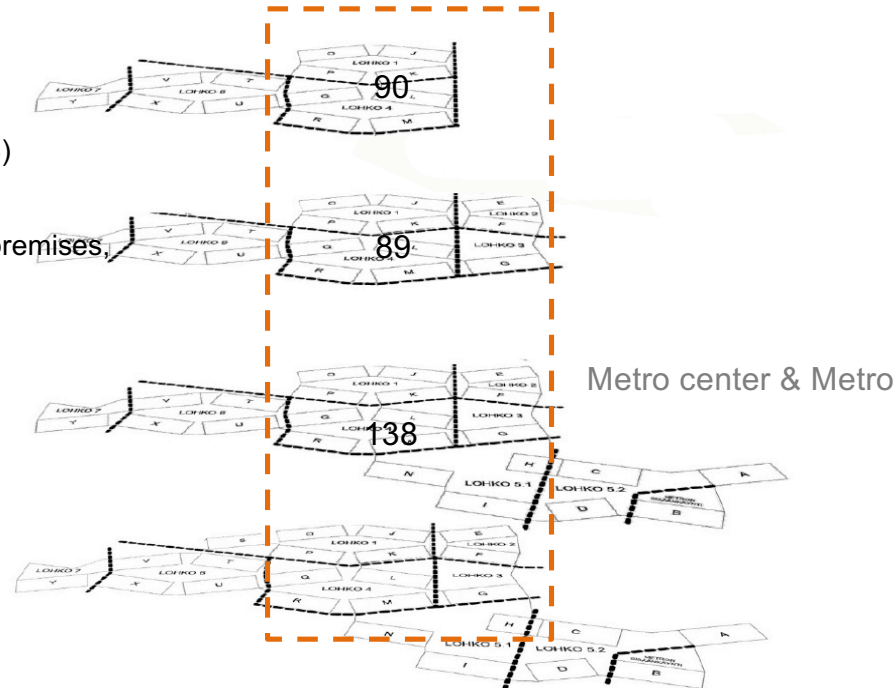

Aalto ARTS / Floor 0



Floor 1.

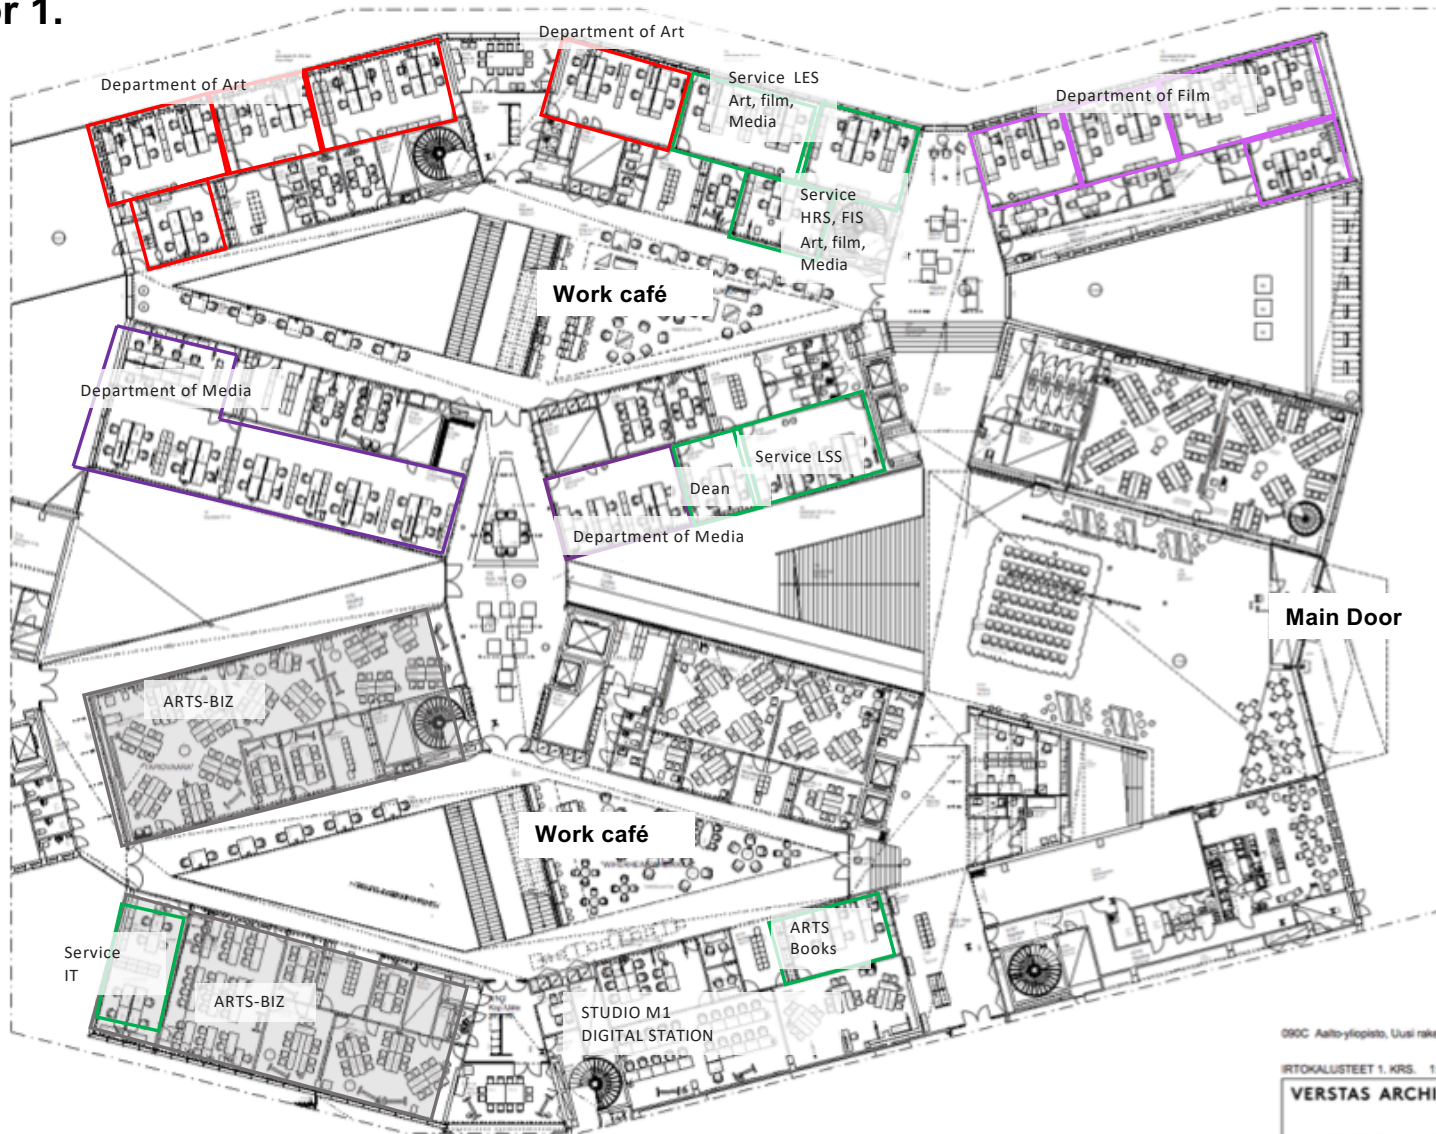

- Art Total 34
- Media Total 38
- Film Total 28
- Service Total 35
- ARTS-BIZ/Learning
Shared premises
IT Service Total 4


090C Aalto-yliopisto, Uusi rakennus

RTOKALUSTEET 1. KRS. 1:300

VERSTAS ARCHITECTS

Verstas Architects Oy, Tammasrantakatu 3, 00180 Helsinki, Finland
+358 9 6877 270 | aalto@verstasarchitects.fi | verstasarchitects.fi
Tiedustelu:

Floor 2.

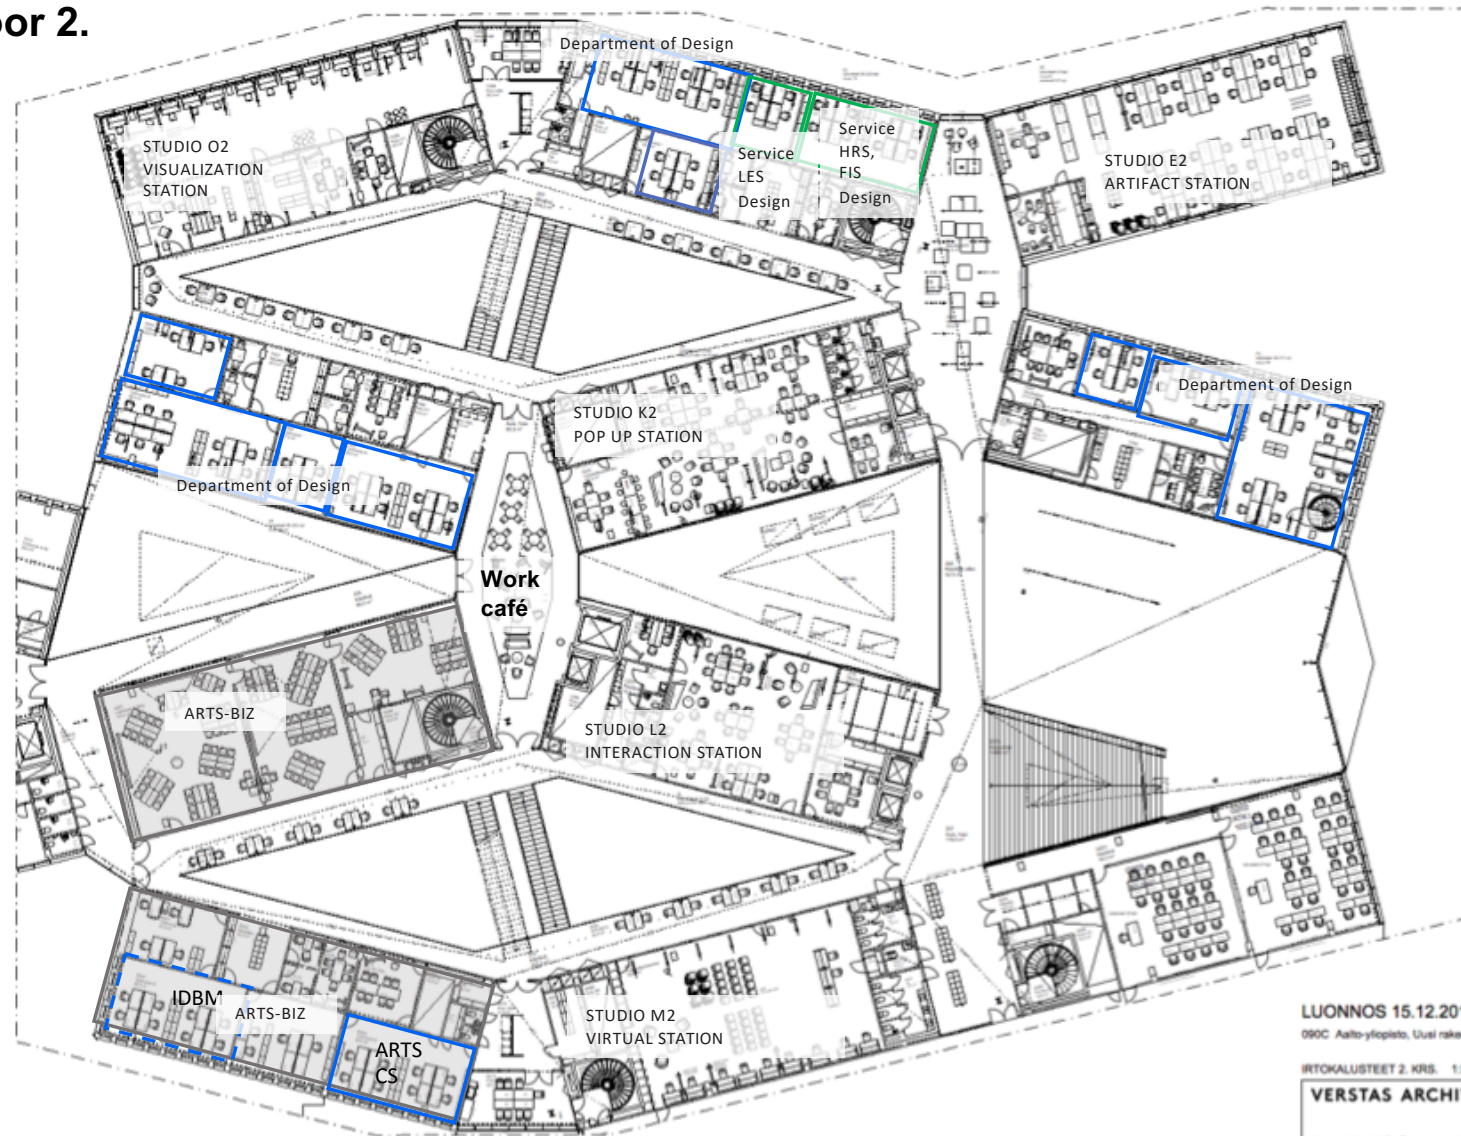

Design Total 60

Service Total 12

ARTS-BIZ/Learning & service
Shared premises A Total 13




LUONNOS 15.12.2017
090C Aalto-yliopisto, Uusi rakennus

IRTOKALUSTEET 2. KRIS. 1:300

VERSTAS ARCHITECTS

Verstas Architects Oy, Tammenrantaalanti 3, 00180 Helsinki, Finland
+358 9 6877 270 | etunimi.sukunimi@verstasarchitects.fi | verstasarchitects.fi
Tiedustelut:

Floor 3.

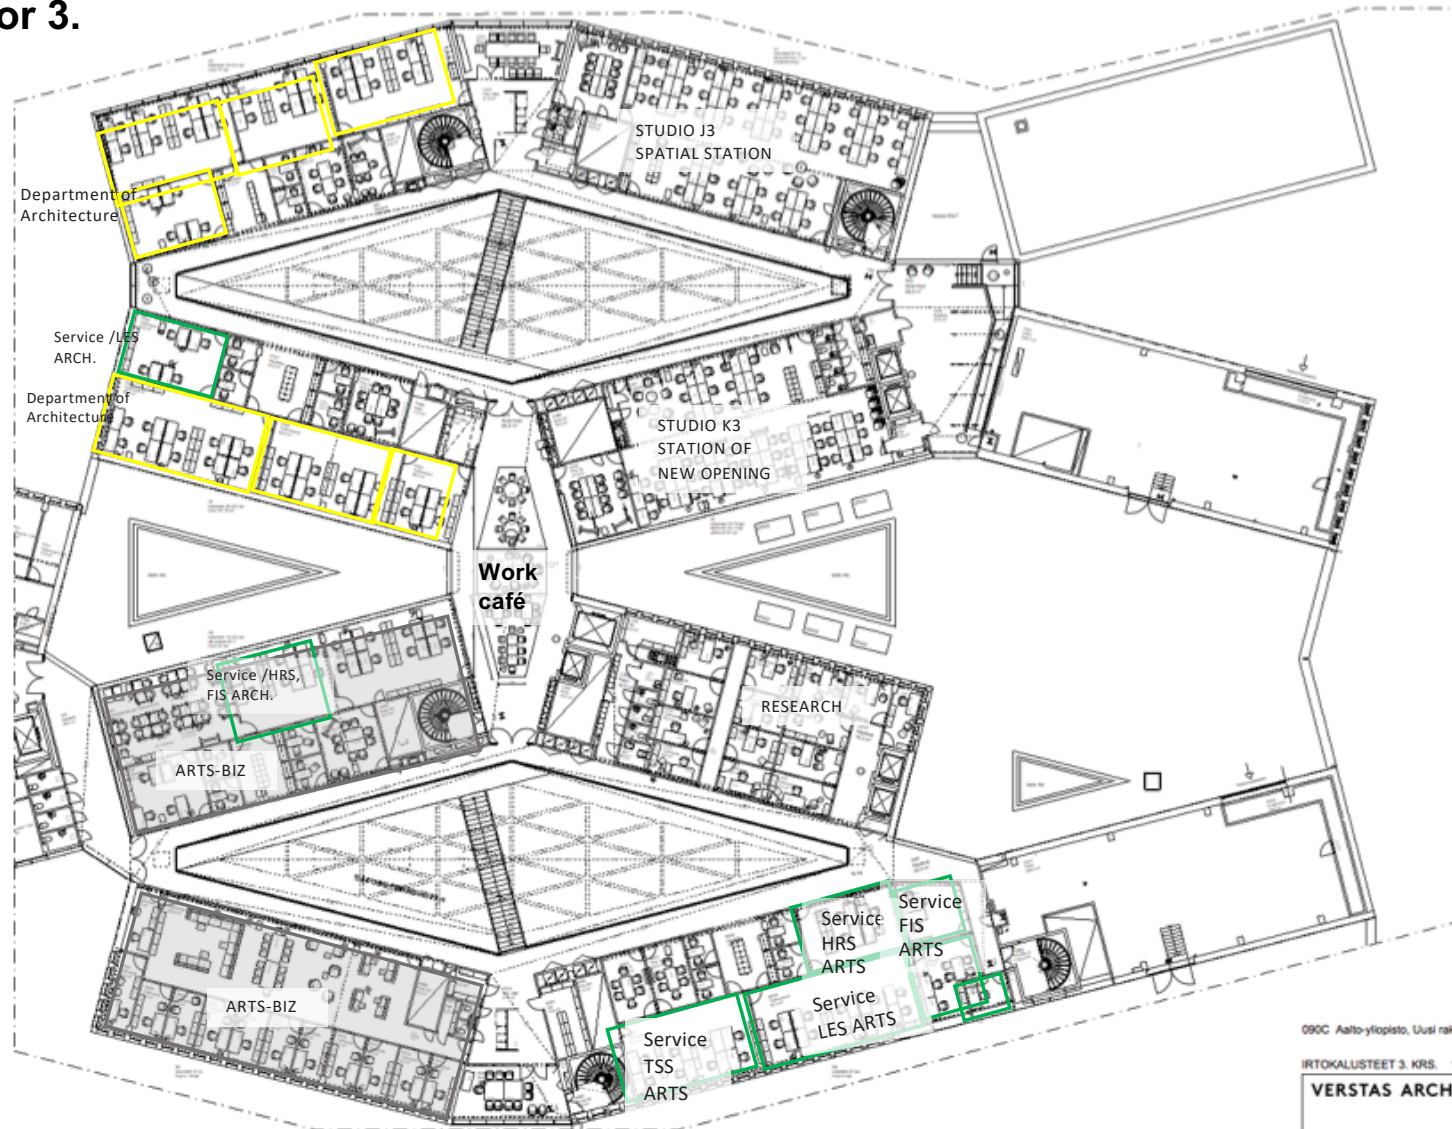

Architecture Total 46
 Service Total 31
 ARTS-BIZ
 Shared premises A Total 18



090C Aalto-yliopisto, Uusi rakennus

IRTKALUSTEET 3. KRS. 1:300

VERSTAS ARCHITECTS

Verstas Arkkitehti Oy, Tammasrantaalanti 3, 00180 Helsinki, Finland
 +358 9 6877 270 | etunimi.sukunimi@verstasarkkitehti.fi | verstasarkkitehti.fi
 Twitter: @verstasarkk